




BOTTOM FLOOR

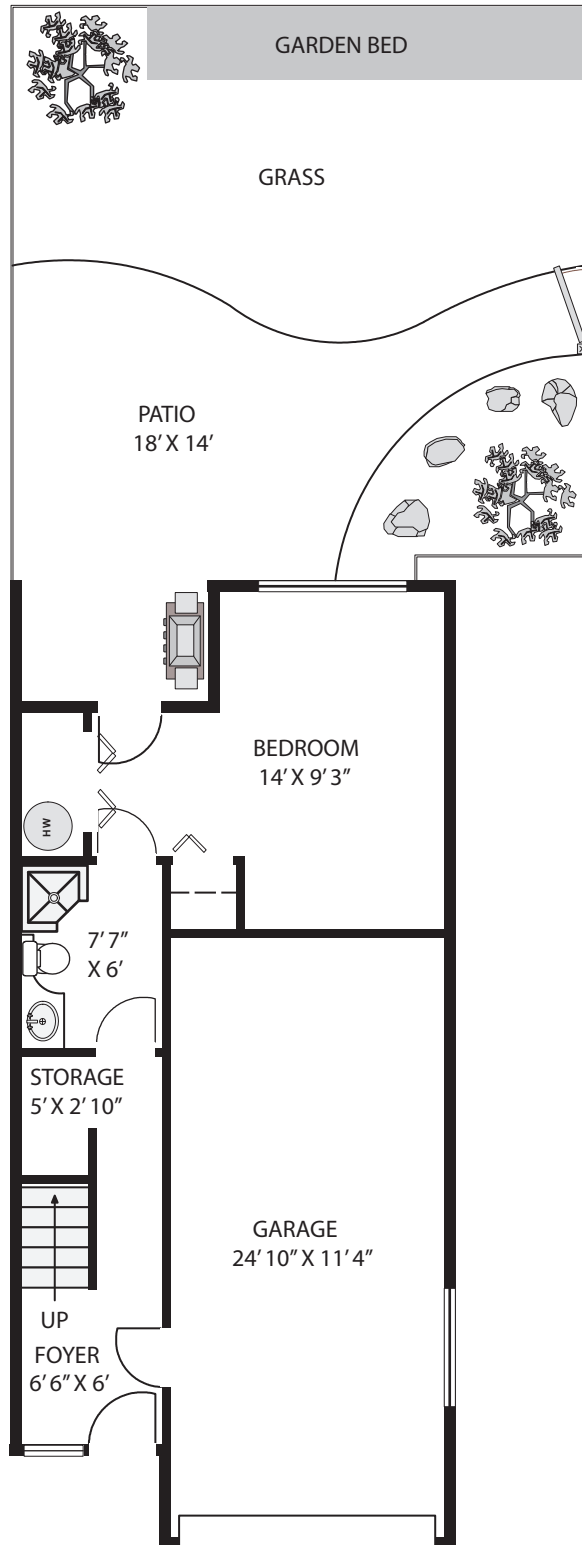

MAIN FLOOR

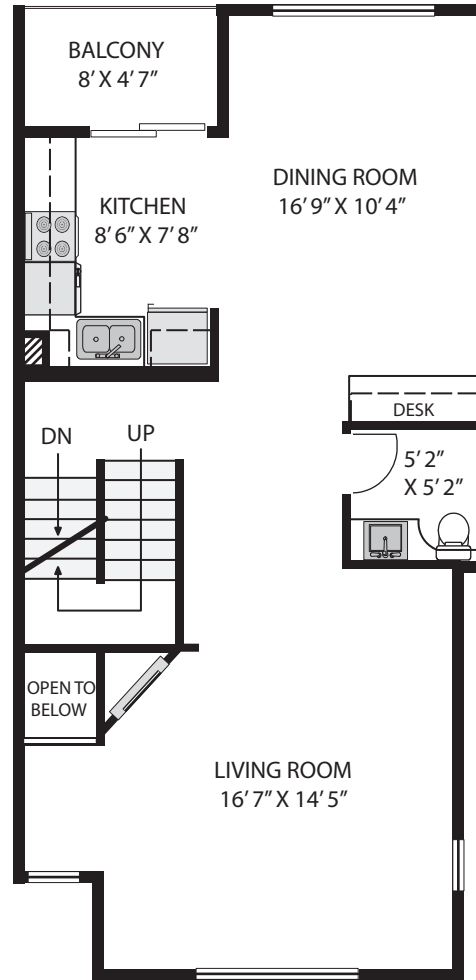

TOP FLOOR

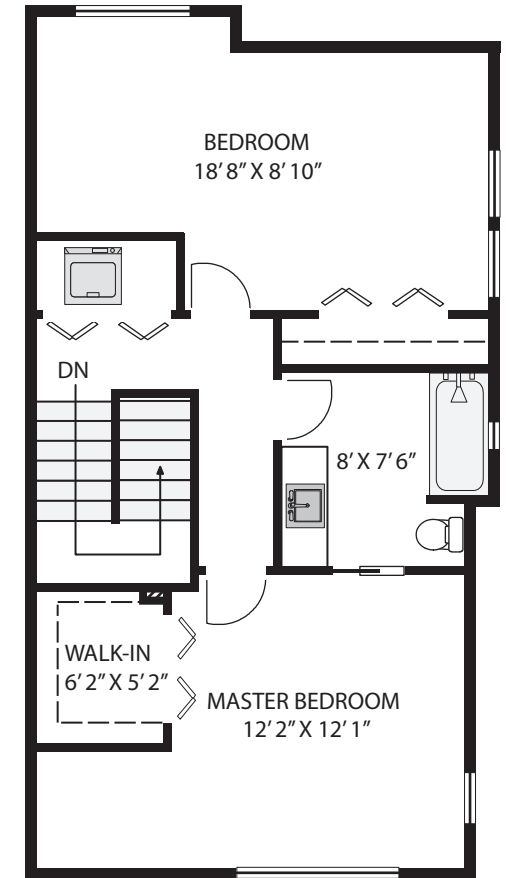

5-12128 68TH AVE. SURREY

BOTTOM FLOOR: 369 SQ.FT.

MAIN FLOOR: 749 SQ.FT.

TOP FLOOR: 691 SQ.FT.

TOTAL: 1809 SQ.FT.

BALCONY: 36 SQ.FT.

GARAGE: 300 SQ.FT.



The floor plan illustration shown is an approximation of existing structures and features and is provided for convenience and marketing purposes only with the permission of the seller. This was not drawn by a professional architect and cannot be substitute for archieactural drawings. All measurements are approximate and not guaranteed to be exact or to scale. Buyer should confirm measurements using their own sources prior to purchasing or writing an offer to purchase. Not for use with appraisal/assessment.

